


LEVEL 1 FURNITURE SCHEDULE

Level	Assembly Code	Inventory Count	Description	Manufacturer	Model	Comments	SEATING COUNT
Level 1	OCHW1	23	OUTDOOR WOOD CHAIRS				23
Level 1	OHTCT96	2	36"X96" HI TOP COMMUNITY TABLE				
Level 1	OHTW1	14	OUTDOOR HI TOP STOOLS				14
Level 1	OLS72	6	72" OUTDOOR LOUNGE SEATING				12
Level 1	OLSC36	2	36" OUTDOOR CORNER LOUNGE SEATING				2
Level 1	OLTBL32	4	31.5"X 31.5" OUTDOOR LOUNGE TABLE				
Level 1	ORT36	3	36" ROUND OUTDOOR WOOD TABLE				
Level 1	OTU36	2	36"X36" OUTDOOR WOOD TABLE WITH UMBRELLA				

Grand total: 56

51 TOTAL

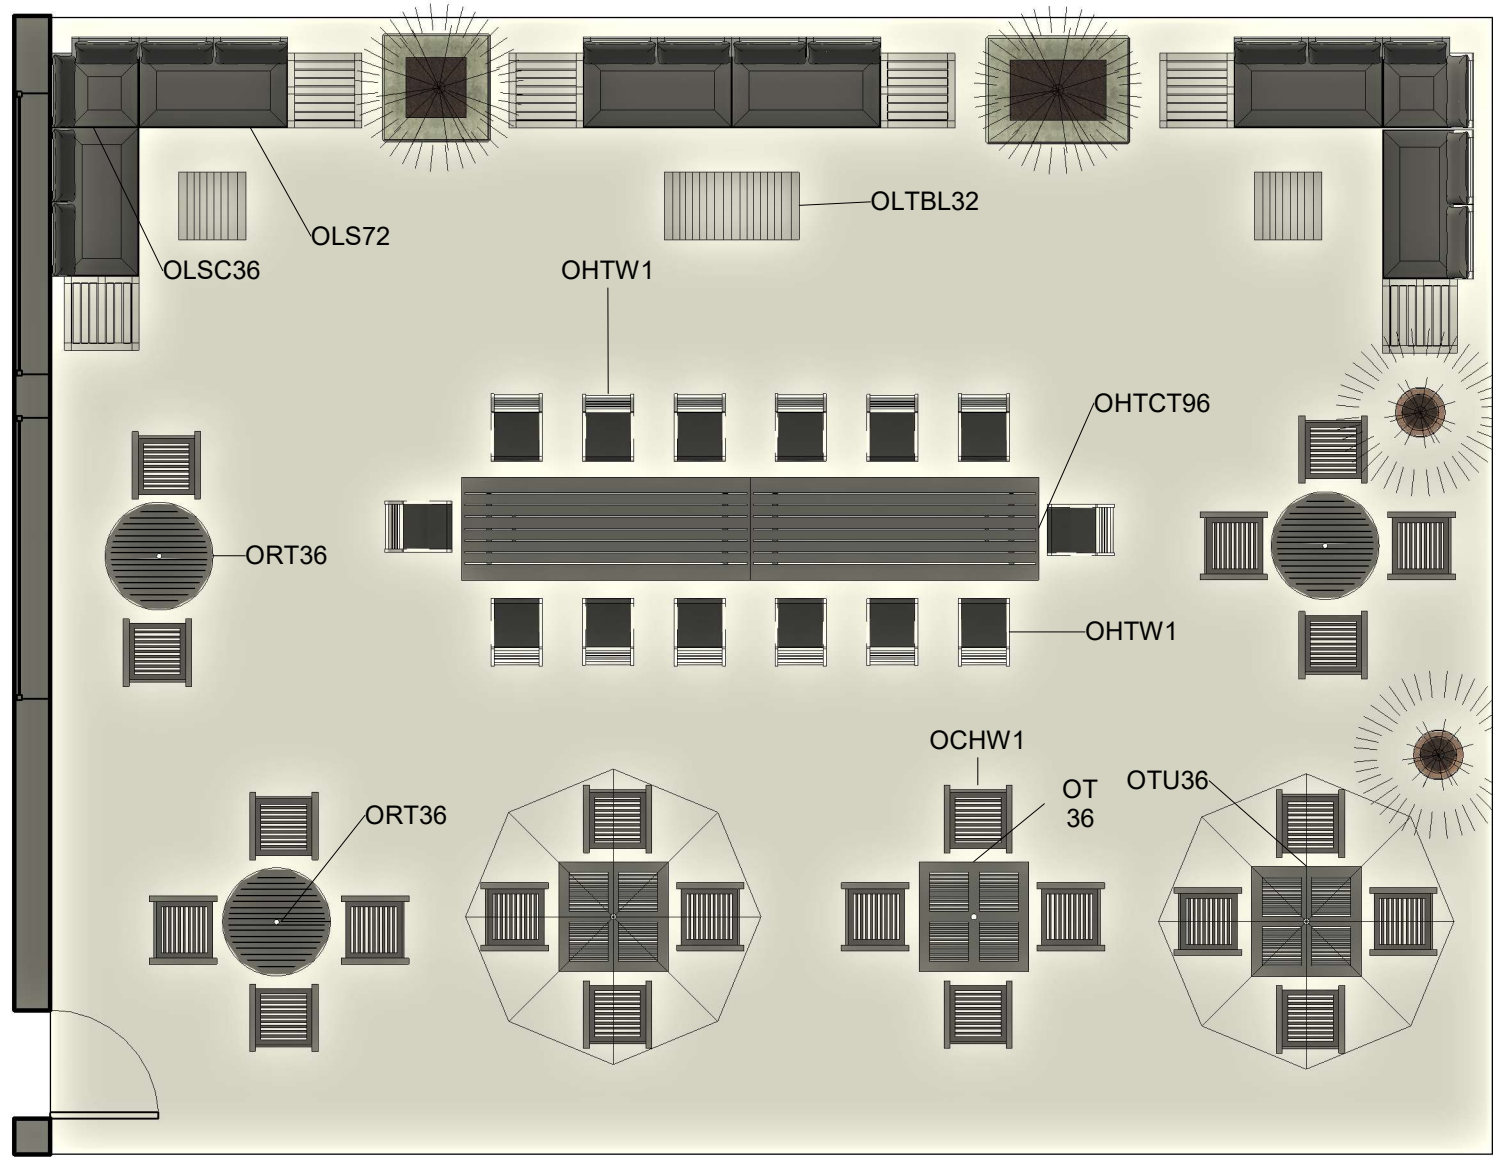

1 Level 01
3/16" = 1'-0"



2 PERSPECTIVE



OUTDOOR LAYOUT
RESTAURANT SEATING

No.	Description	Date

FLOOR PLAN		SK1
Project number	Project Number	
Date	Issue Date	
Drawn by	Author	
Checked by	Checker	
Scale 3/16" = 1'-0"		