


① Level 01  
1/8" = 1'-0"

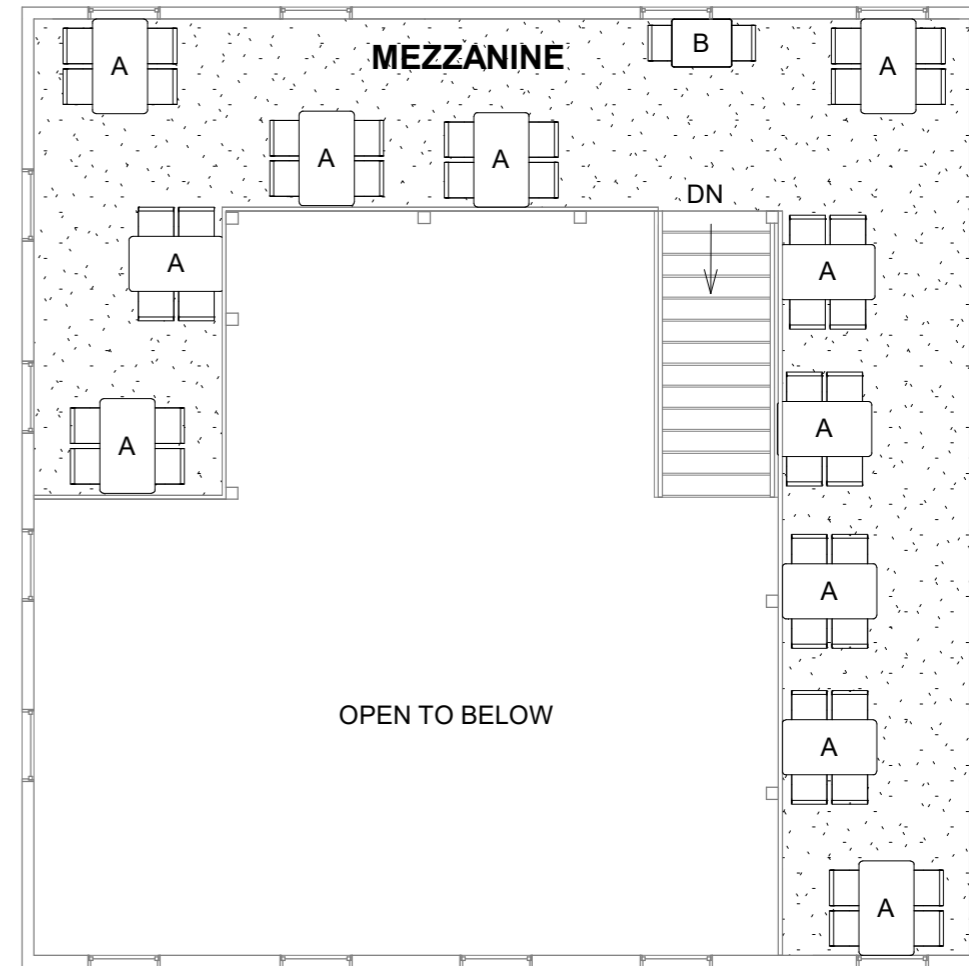

② Level 02  
1/8" = 1'-0"

3  
102

**SAMPLE JOB**  
**SAMPLE PROJECT**

No.	Description	Date

**SAMPLE PROJECT**

Project number	Project Number
Date	Issue Date
Drawn by	Author
Checked by	Checker

**A2**

Scale 1/8" = 1'-0"